



---


# Appendix B

## Site Topographic Map

June 2020

Prepared for the City of Gunnison

By Gunnison Valley Properties and Cascadia Partners, LLC

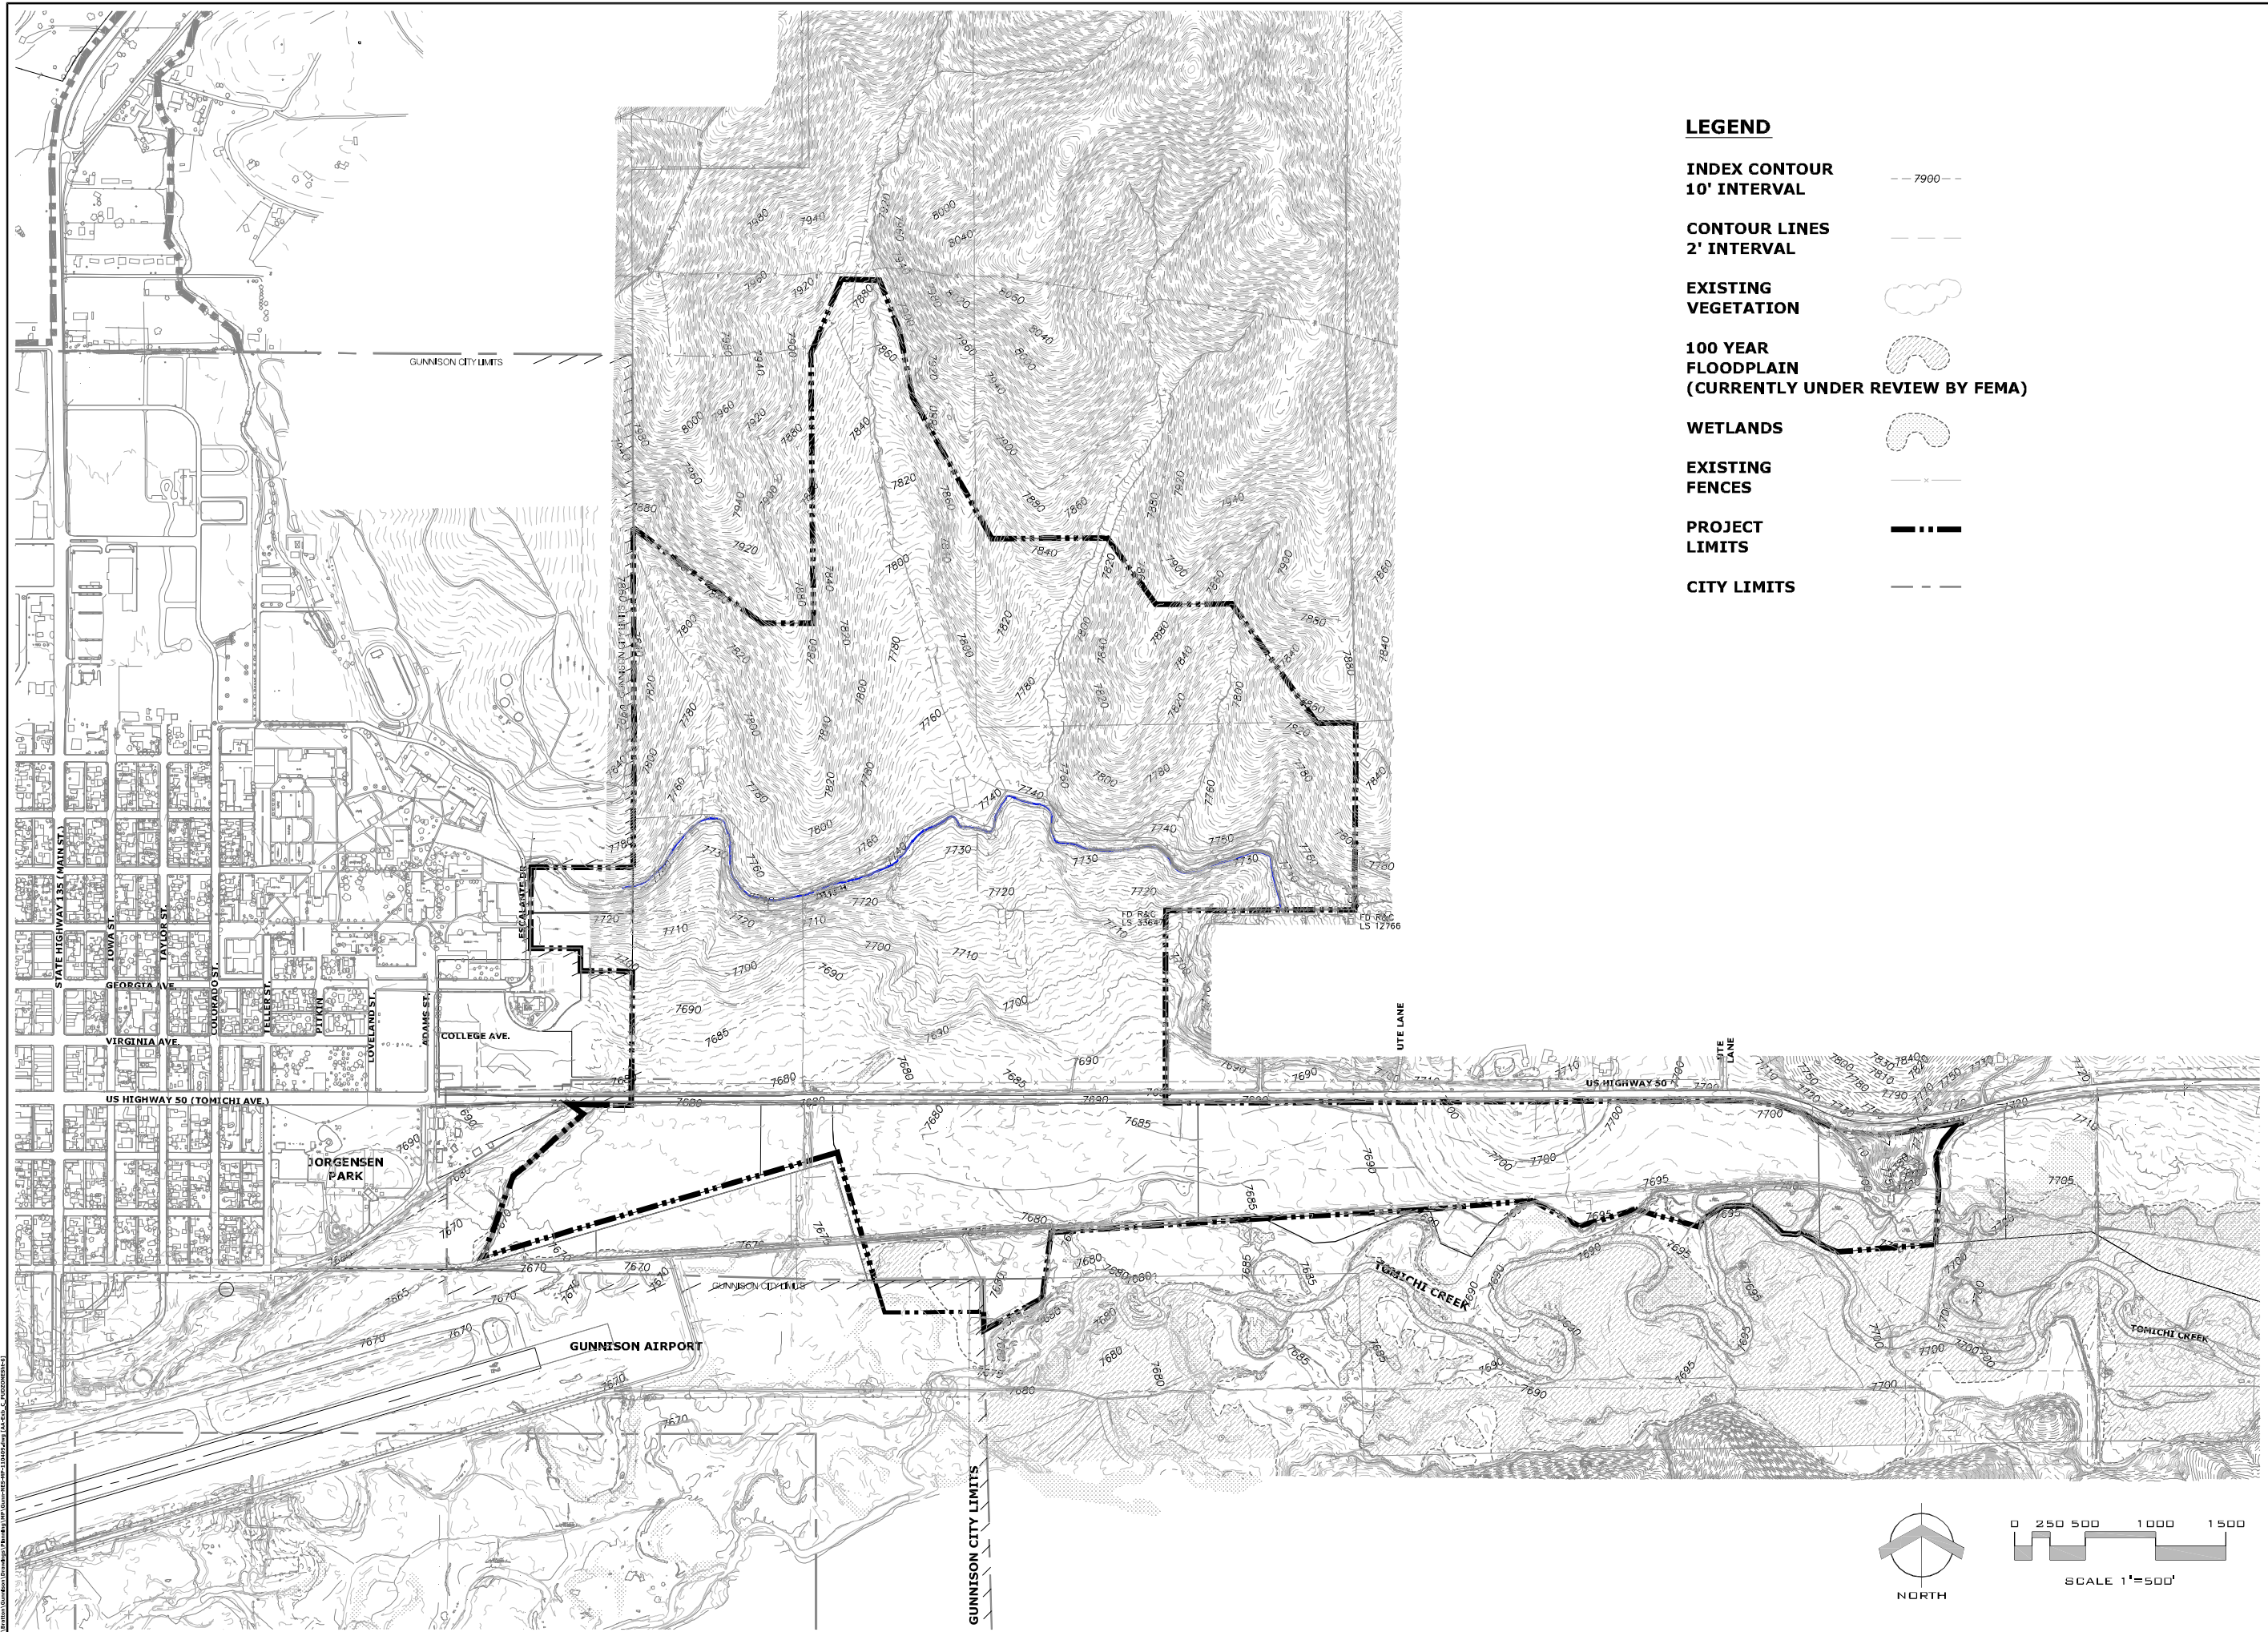

**LEGEND**

INDEX CONTOUR  
10' INTERVAL



CONTOUR LINES  
2' INTERVAL



EXISTING  
VEGETATION



100 YEAR  
FLOODPLAIN  
(CURRENTLY UNDER REVIEW BY FEMA)



WETLANDS



EXISTING  
FENCES



PROJECT  
LIMITS



CITY LIMITS



DATE: NOV 18, 2009	
DRAWN: DCD	
APPROVED: TYS	
REVISIONS:	
BY:	
DATE:	

